


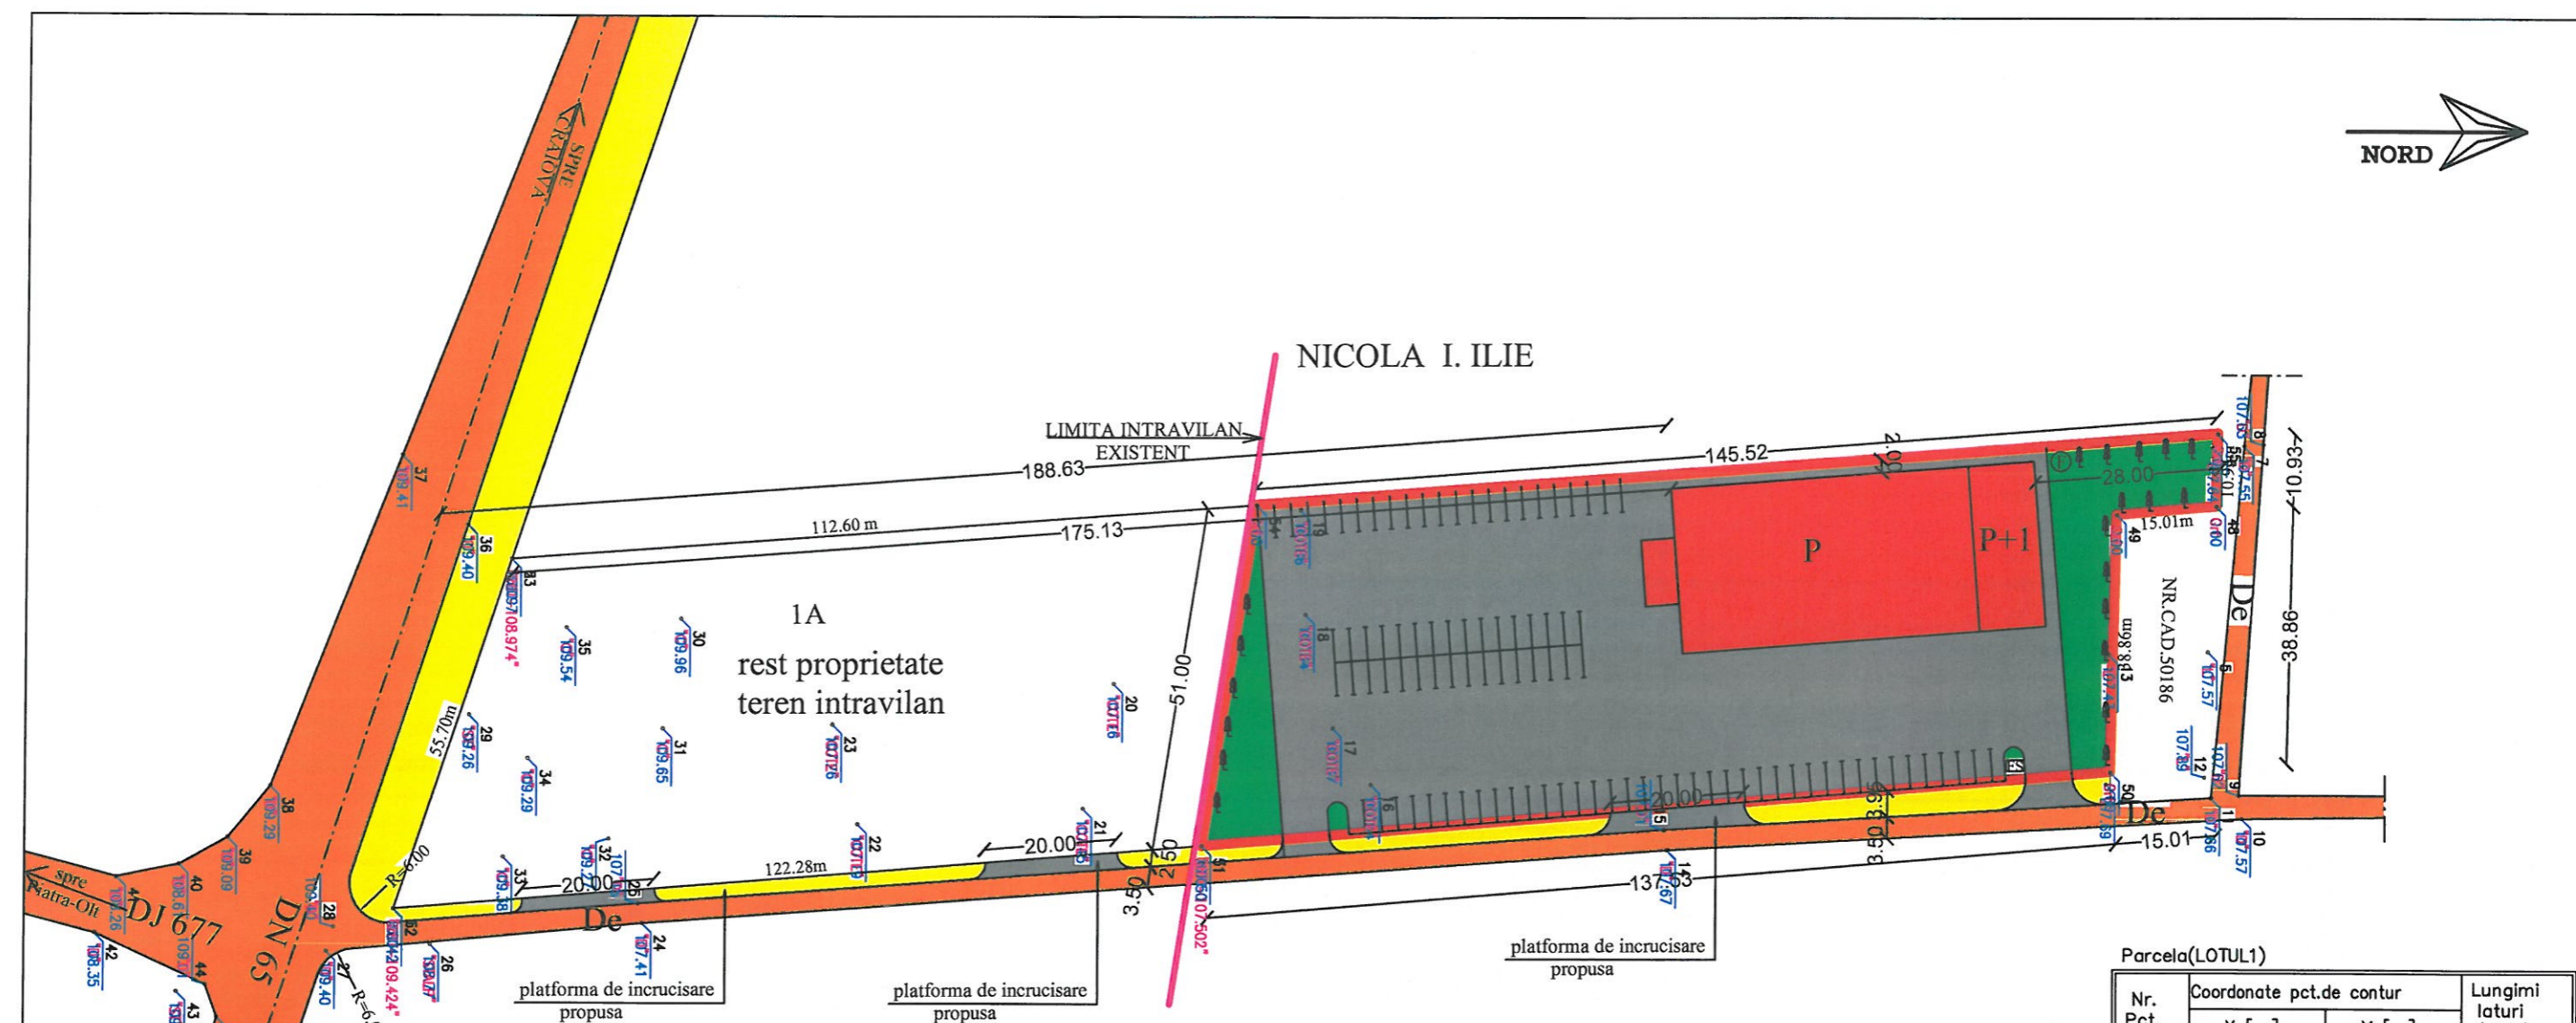

NICOLA I. ILIE



- LEGENDA:**
- LIMITA INTRAVILAN EXISTENT
 - LIMITA P.U.Z.(TEREN CE A GENERAT P.U.Z.)
CU S=7356.00mp
 - SPATHII VERZI
 - PLATFORMA BETONATA+PLATFORMA DE INCRUCISARE
 - PARCARE-92 LOCURI
 - AMPRIZA DRUM
 - CIRCULATII CAROSABILE
 - CONSTRUCTIE PROPUSA CU DESTINATIA
SALA FESTIVITATII (P si P+1 partial)
 - F.S FOSA SEPTICA
 - ⊙ FANTANA

BILANT TERITORIAL:
 S.T.=7356.00mp
 P.O.T max=50%
 C.U.T max=0.73

Parcela(LOTUL1)

Nr. Pct.	Coordonate pct.de contur		Lungimi laturi D(i,i+1)
	X [m]	Y [m]	
48	324762.645	446488.412	15.009
49	324747.687	446489.647	38.863
50	324746.823	446528.500	137.529
51	324609.760	446539.813	122.281
52	324487.869	446549.566	55.700
53	324505.491	446496.727	112.597
54	324617.778	446488.371	145.520
55	324762.890	446477.480	10.935

S(LOTUL1)=12874.88mp P=638.434m

S.C.PIRAMID PROIECT S.R.L. CUI RO 13406974 Cod fiscal:J28/188/2000 SLATINA,JUD.OLT Tel:0249/430111 mobil:0765/345081 0766/457478		Benef: SC COMPLEX BRITANIA SRL MUN.SLATINA,JUD.OLT		Nr.Pr. 363
Specialitate: Nume:		Den: INITIERE P.U.Z.PENTRU INTRODUCERE TEREN IN INTRAVILAN PENTRU CONSTRUIRE SALA FESTIVITATII COM.SLATIOARA,SAT SLATIOARA,T.11/1;P.1/1/2; P.3/1/1/2;P.3/2/1/2;P.4/1/2;P.5/1/2;P.6/1/2,		Faza: STUDIU
Sef Proiect: arh.Dascalu M.	Proiectat: arh.Dascalu M.	Denumire Plan: PLAN DE SITUATIE		Nr.Pl. A.1
Desenat: ing. Florescu D.	Sc.1:1000	Data:23.10.2017		