

(Ex) SIMBOL UNITATE TERITORIALA DE REFERINTA

(A) ZONA TERENURI AGRICOLE-TEREN EXTRAVILAN ARABIL


(C) ZONA CIRCULATII EXISTENTE

(P) ZONA PRODUCTIE

(SP) ZONA AGREMENT

INVENTAR COORDONATE IAZ PROPUS

Y=449044.548	X=316325.165
Y=449108.185	X=316324.591
Y=449110.084	X=316324.282
Y=449111.820	X=316323.364
Y=449113.200	X=316321.886
Y=449113.992	X=316320.102
Y=449164.083	X=316004.076
Y=449163.925	X=316002.232
Y=449163.212	X=316000.523
Y=449161.991	X=315999.096
Y=449160.440	X=315998.137

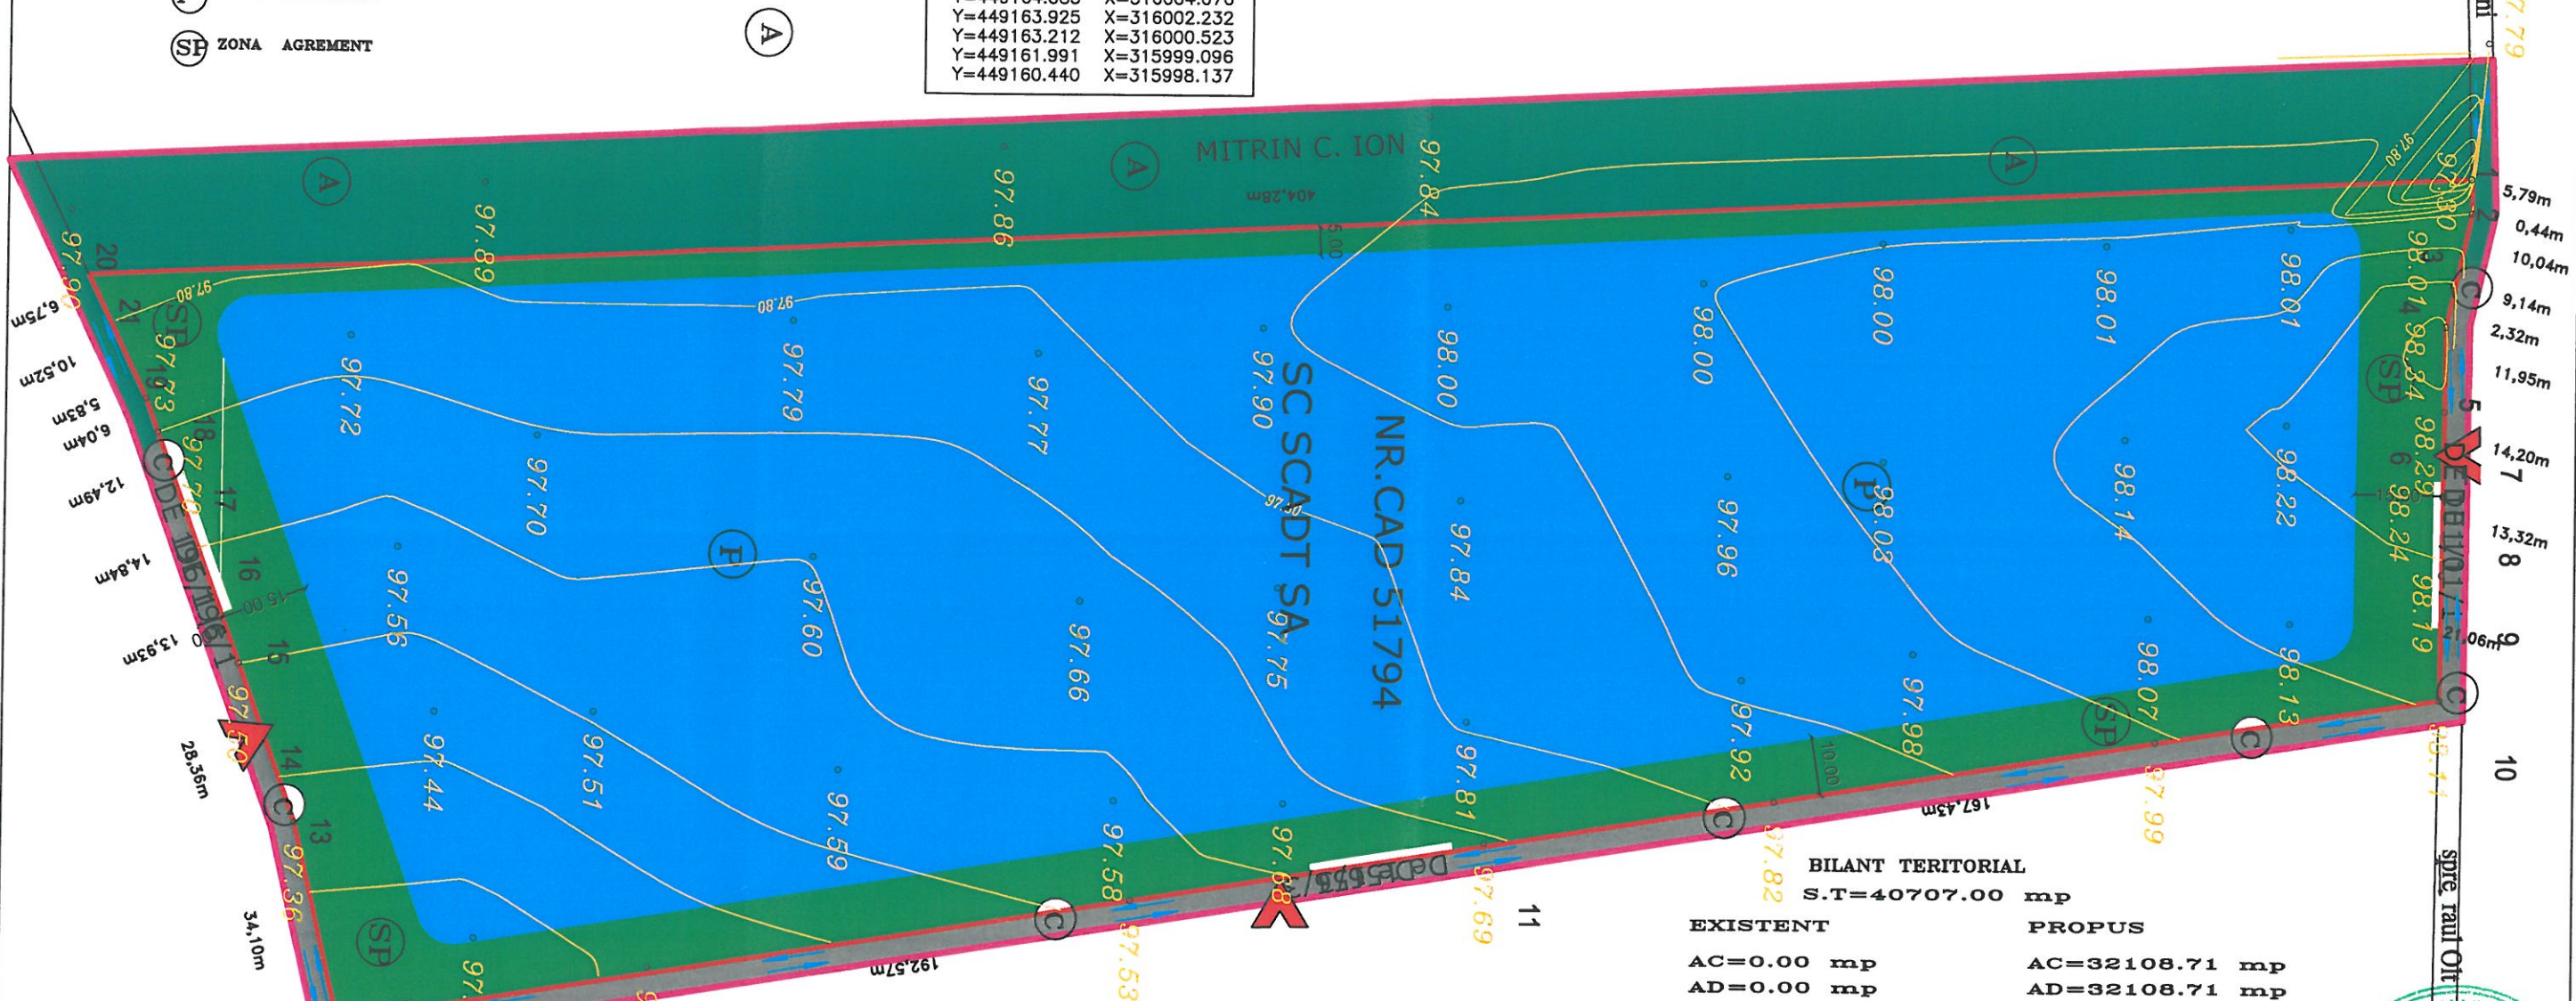

BILANT TERITORIAL
S.T=40707.00 mp

EXISTENT	PROPOS
AC=0.00 mp	AC=32108.71 mp
AD=0.00 mp	AD=32108.71 mp
P.O.T ex. =0.0%	P.O.T ex. =78.87%
C.U.T ex. =0.0	C.U.T ex. =0.78

INDICATORI URBANISTICI PROPUSI

P.O.T max propus prin PUZ=85%
C.U.T max propus prin PUZ=0.85

LEGENDA:

- LIMITA ZONA STUDIATA PRIN PUZ S=51388.15 mp
- LIMITA TEREN CE A GENERAT PUZ S=40707.00 mp
- DOMENIUL PUBLIC ZONA CIRCULATII CAROSABILE
- TERENURI VECINE CE APARTIN PERSOANELOR FIZICE SAU JURIDICE -ZONA UNITATI AGRICOLE
- TEREN CE APARTINE SC SCADT SA
- IAZ PISCICOL CU EXTRACTIE DE BALAST S=32108.71 mp
- ZONA DE PROTECTIE (SPATHI PLANTATE) S=8598.29 mp
- ACCES INCINTA
- SENSURI AUTO

INVENTAR COORDONATE

Nr. Pct.	Coordonate pct. de contur		Lungimi laturi D(i,i+1)
	X [m]	Y [m]	
1	316344.226	449033.287	5.79
2	316344.385	449039.073	0.44
3	316344.289	449039.498	10.04
4	316342.066	449049.289	9.14
5	316340.042	449058.206	2.32
6	316340.021	449060.527	11.95
7	316339.912	449072.472	14.20
8	316339.783	449086.668	13.32
9	316339.662	449099.991	21.06
10	316339.470	449121.047	167.43
11	316174.109	449147.257	192.57
12	315983.917	449177.403	34.10
13	315976.264	449144.174	28.36
14	315966.576	449117.519	13.93
15	315961.817	449104.426	14.84
16	315956.746	449090.475	12.49
17	315952.480	449078.735	6.04
18	315950.417	449073.061	5.83
19	315947.885	449067.809	10.52
20	315943.319	449058.337	6.75
21	315940.389	449052.260	404.28

SUPRAFATA MASURATA=40707mp

PROIECTANT GENERAL		Benef: SC SCADT SA	Nr. Pr. 170
S.C. PYRAMID PROIECT S.R.L		MUN. SLATINA, JUD. OLT	
CUI RO13406974, Cod fiscal: J28/188/2000 SLATINA, JUD. OLT Tel: 0249/430111 mobil: 0765/345081-0766/457478		Den: INITIERE P.U.Z PENTRU CONSTRUIRE IAZ PISCICOL CU EXTRACTIE DE BALAST COMUNA BRANCOVENI, T.17, P.23/1, P.23/2 P.24, P.25, P.26, P.27, P.28, JUD. OLT	Faza: STUDIU
Sef proiect	arh. Ionescu A.	Denumire Plan: REGLEMENTARI URBANISTICE SITUATIE PROPUSA	Nr. Pl. A.06
Proiectat	arh. Ionescu A.	Sc: 1:1000	Data: 16/06/2021
Desenat:	ing. Florescu D.		

