


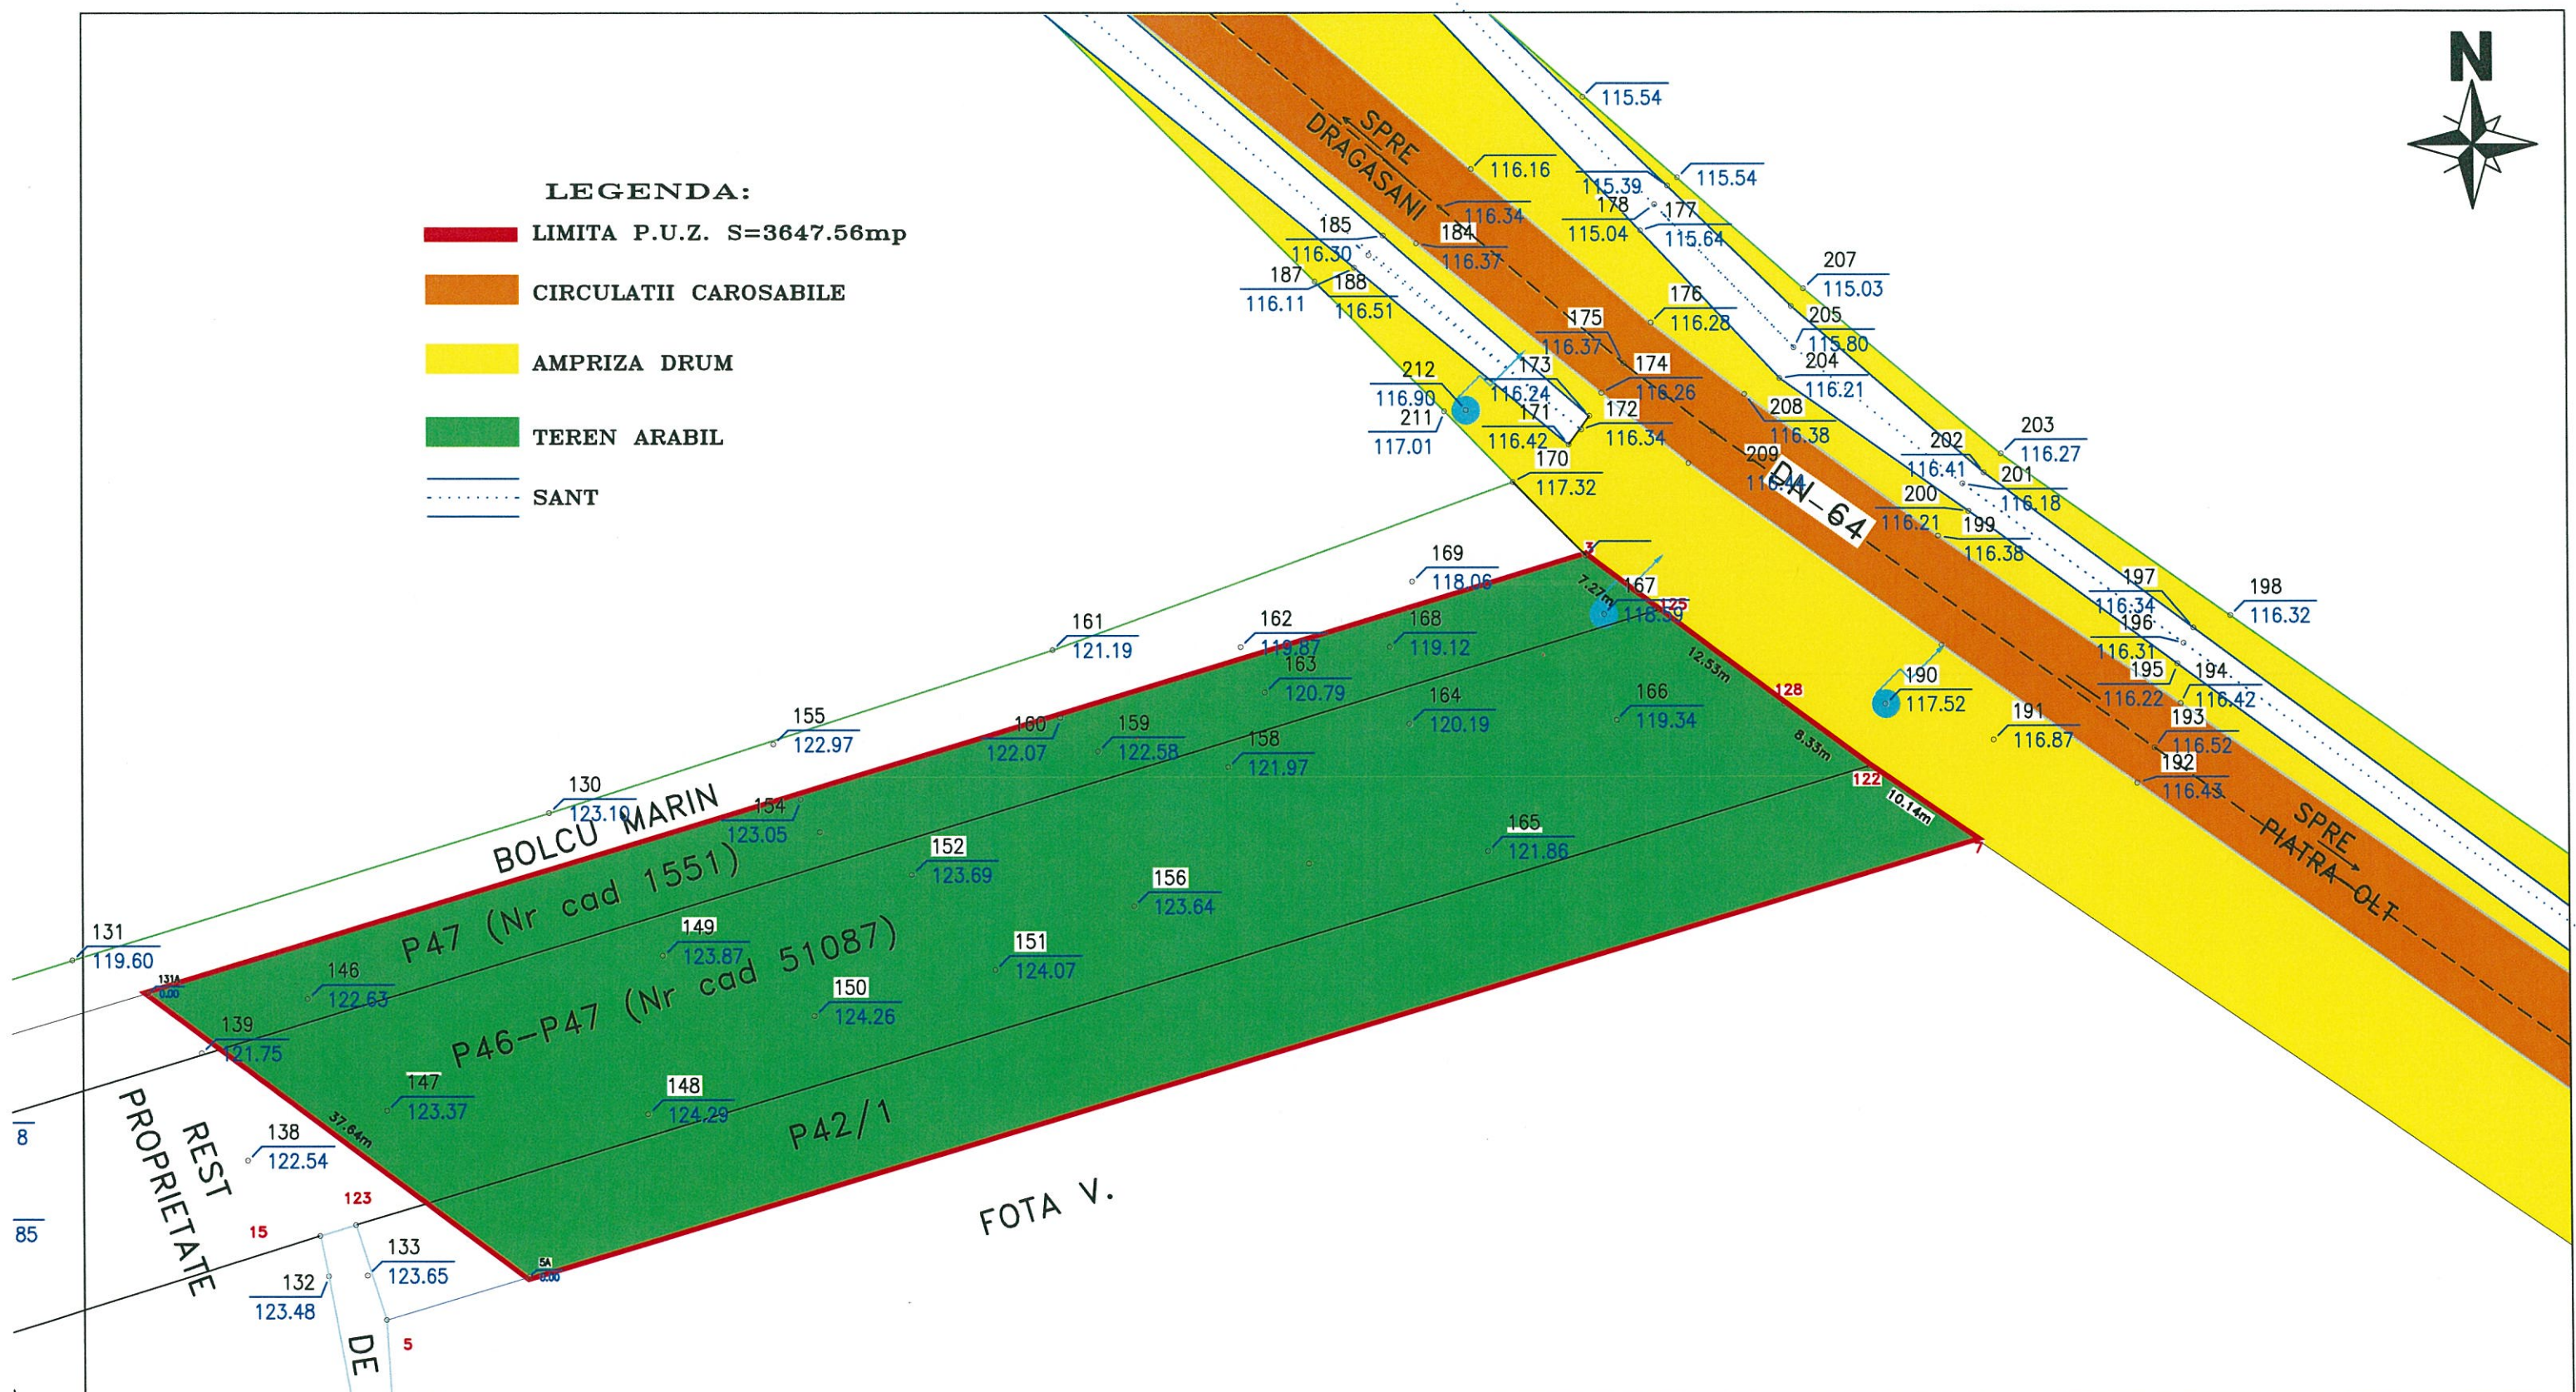

LEGENDA:

- LIMITA P.U.Z. S=3647.56mp
- CIRCULATII CAROSABILE
- AMPRIZA DRUM
- TEREN ARABIL
- SANT



INVENTAR DE COORDONATE STEREO 1970
INTRAVILAN PROPUS

Nr. Pct.	Coordonate pct.de contur		Lungimi laturi D(i,i+1)
	X [m]	Y [m]	
7	322064.858	442711.545	120.445
5A	322030.050	442596.239	37.643
131A	322052.613	442566.107	119.690
3	322087.400	442680.630	7.272
125	322083.040	442686.450	12.531
128	322075.537	442696.486	8.329
122	322070.585	442703.183	10.135

S (DE2) = 3647.56MP

PROIECTANT GENERAL S.C.PIRAMID PROIECT S.R.L CUI RO13406974, Cod fiscal: J28/188/2000 SLATINA, JUD. OLT Tel: 0249/430111 mobil: 0765/345081-0766/457478		Benef: DUMITRASCU NICUSOR-IRINEL COM. GANEASA, JUD. OLT	Nr. Pr. 30
		Den: P.U.Z PENTRU INCLUDERE TEREN IN INTRAVILAN PENTRU CONSTRUIRE CLUB+LOCUINTA COM. GANEASA, T. 105, P. 47, P. 42/1, P. 46, SI P. 47, JUD. OLT	Faza: P.U.Z Nr. Pl.
ARHITECTURA: B.I.A Arh. Dascalu M Sef proiect arhitectura arh. Dascalu M Desenat: ing. Florescu D.		Denumire Plan: PLAN DE SITUATIE EXISTENT Sc: 1:500 Data: 02/2016	
		U.1	