

### Legenda

- Limite**
- Limita teren studiat
  - Limita teren ce a generat PUZ
  - Limita parcele
- Acces si cai de comunicatii**
- Acces circulatie pietonala cu acces carosabil accidental
  - Drum de exploatare
- Zonificare functionala existenta**
- Zona teren arabil in extravilan
  - Zona pasune in extravilan
  - Zona padure in extravilan
  - Zona iaz piscicol in extravilan
- Zonificare functionala propusa**
- Zona luciui de apa propus
  - Alee de intretinere si acces pietona
  - Zona taluz inierbat
  - Zona dotari
- Rețele tehnico-edilitare**
- Zona bazin vidanjabil
  - Platforma deseuri
  - Zona put forat


INVENTAR DE COORDONATE STEREO 1970  
ZONA STUDIATA

Nr. Pct.	Coordonate pct.de contur		Lungimi laturi D(i,i+1)
	X [m]	Y [m]	
1A	321155.545	447649.007	185.282
2A	321107.877	447469.962	94.517
211	321202.155	447476.686	154.861
3A	321241.996	447626.334	89.375


SUP.MAS.=15200 mp

**BILANT TERITORIAL**

S teren studiat.....	15200.00mp
Zona iaz piscicol.....	11547.00mp
Zona alei, drumuri, parcaje.....	1977.00mp
Spatii libere/verzi amenajate.....	1186.00mp
Zona dotari (servicii).....	490.00mp

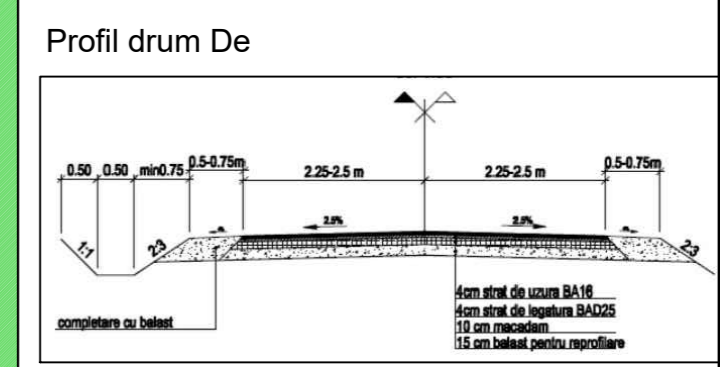

Intocmit,  
arh.urb Angela Busca  
S.C. ANGELA BUSCA ARCHITECTURE S.R.L.

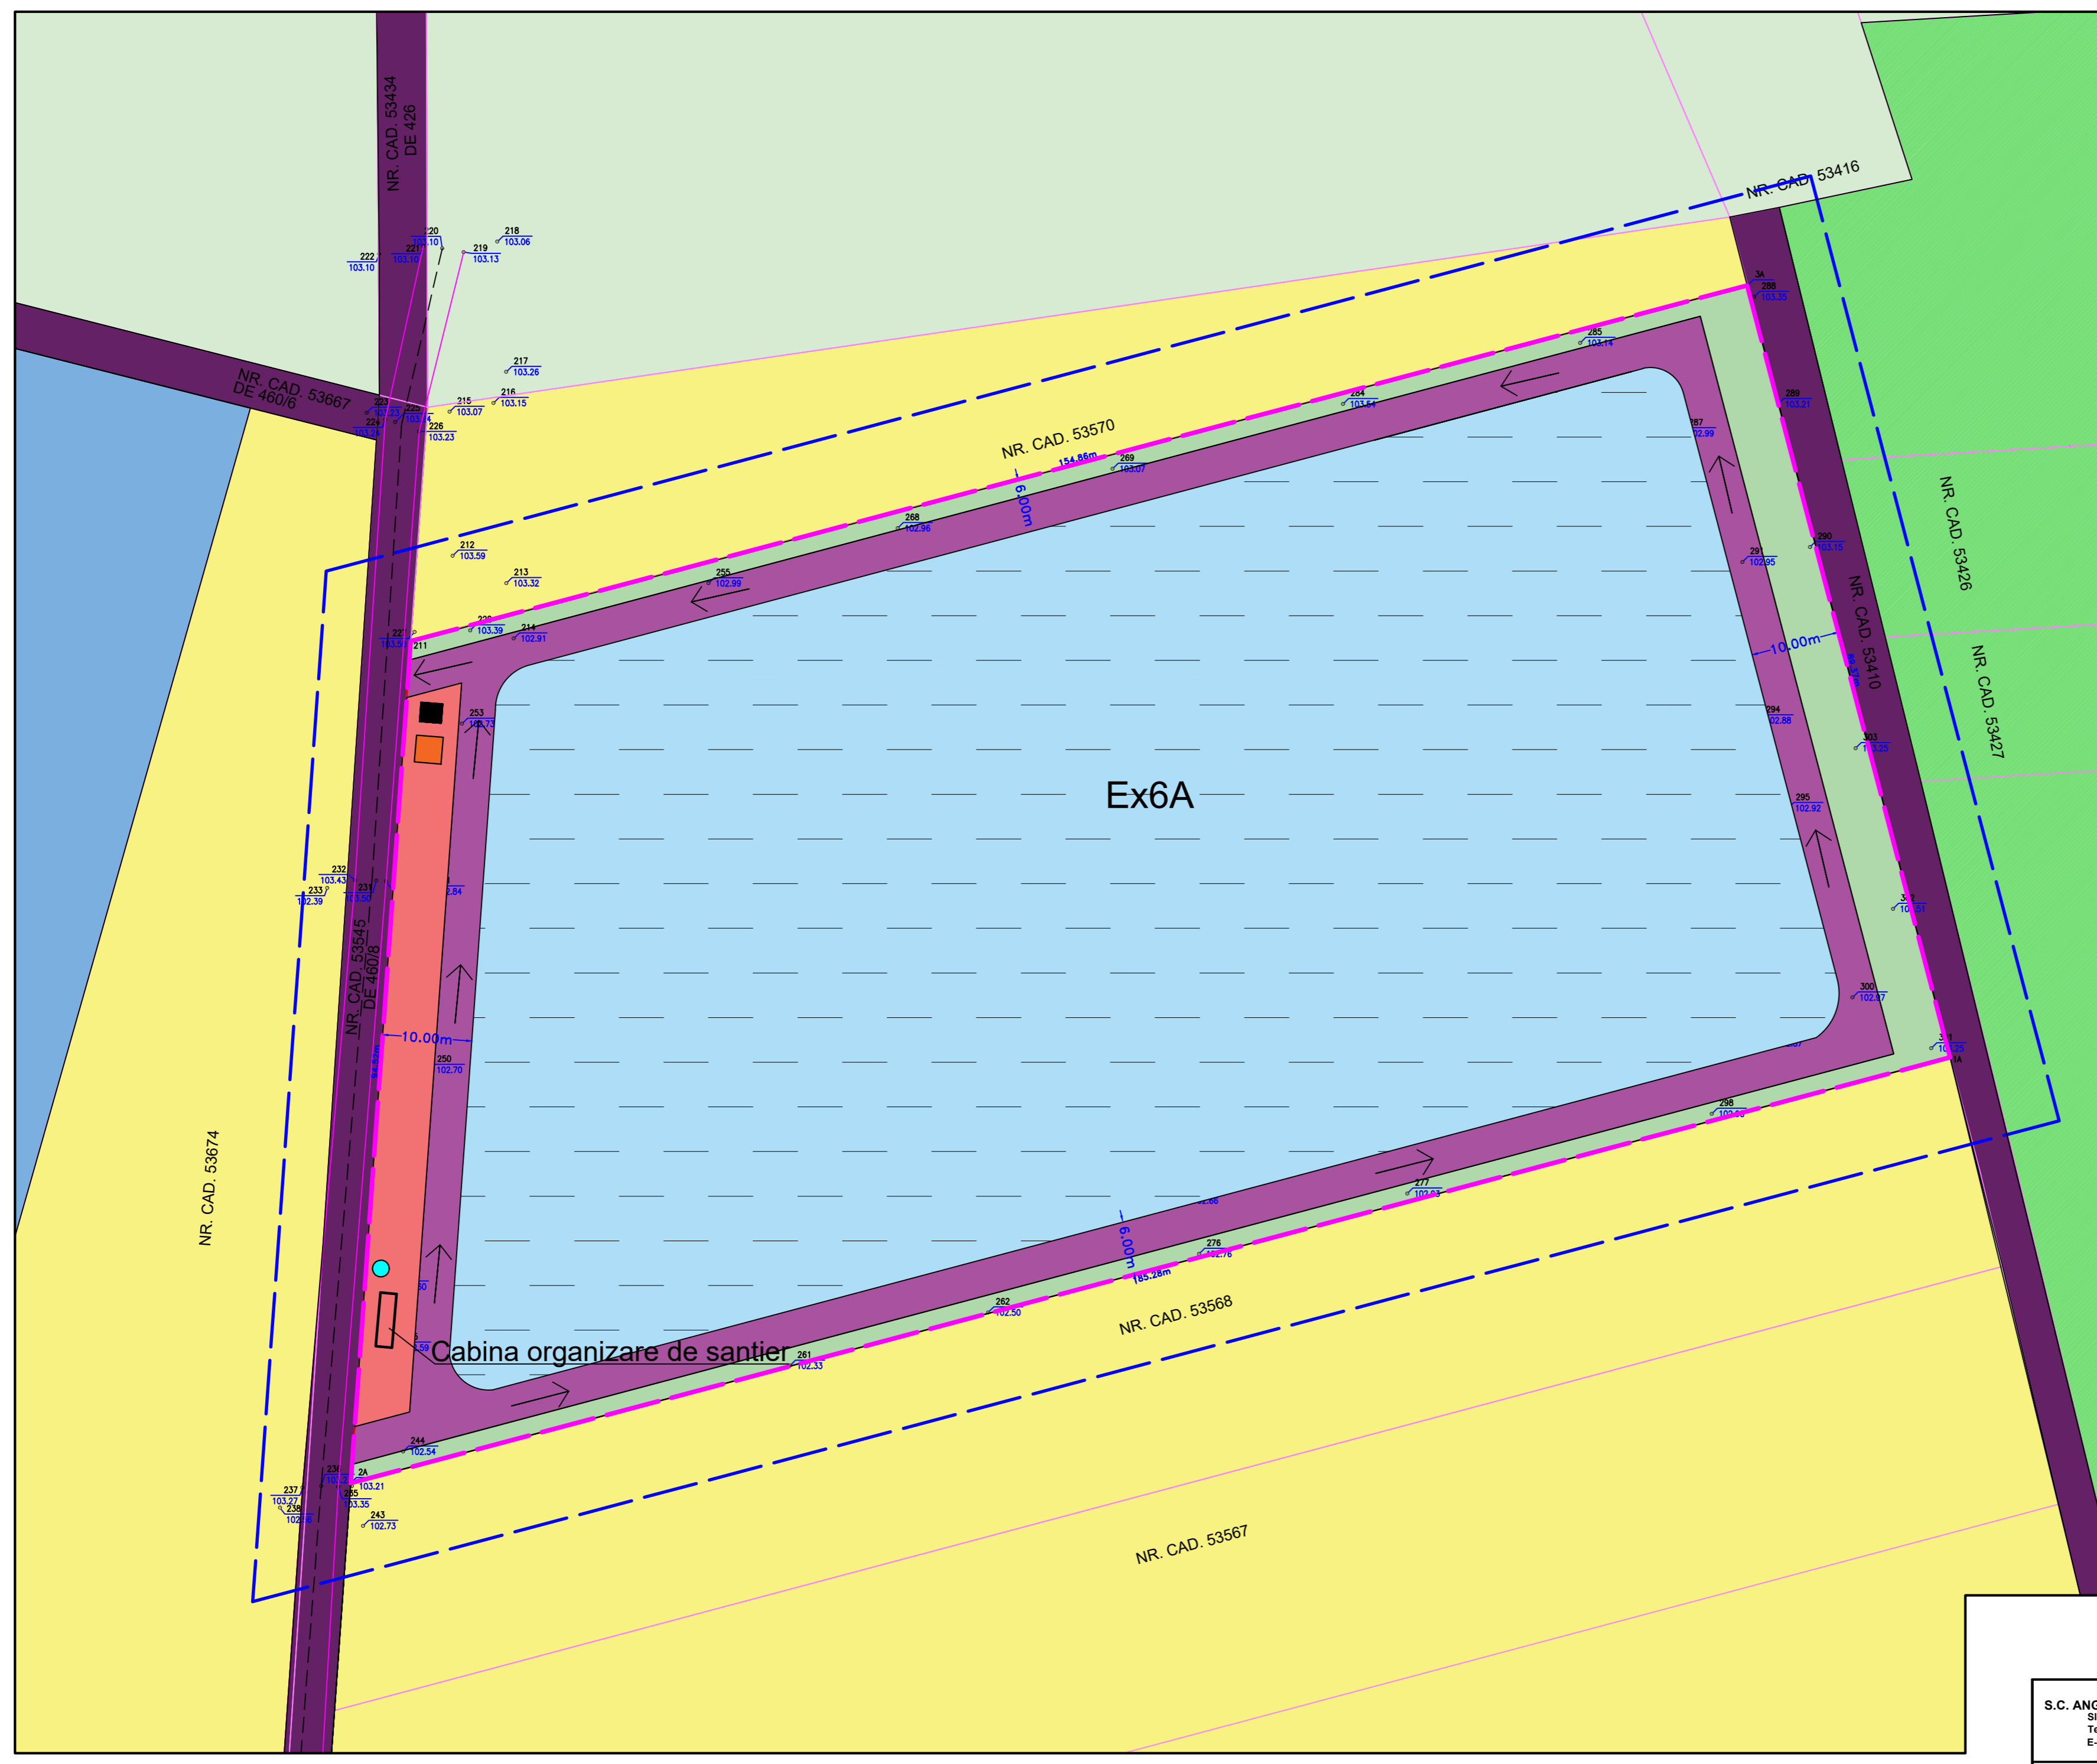

S.C. ANGELA BUSCA ARCHITECTURE S.R.L. Slatina, bd. N. Titulescu, nr. 7, jud. Olt Tel: 0765.757.557 CUI: 39831471 E-mail: busca_angela.arh@gmail.com.		BENEFICIAR: S.C. B.D.M. ROMAGREGATE SRL Str. Otului, Nr. 70, Com. Slatioara, Jud. Olt		PR. NR. 141
SEF PROIECT CARH. URB. ANGELA BUSCA		DENUMIRE PLANSA: CONCEPT PROPUS PLAN DE SITUATIE		FAZA: S.O.
DESENAT CARH. URB. ANGELA BUSCA		SCARA: 1:500	DATA: 2024 PL. NR. U2	