


Parcela (T109,P148)

A

Nr. Pct.	Coordonate pct.de contur		Lungimi laturi D(i,i+1)
	X [m]	Y [m]	
10-15	319683.600	446916.730	40.821
10-2	319722.820	446905.410	245.904
14	319770.790	447146.590	40.821
30	319731.570	447157.910	245.904

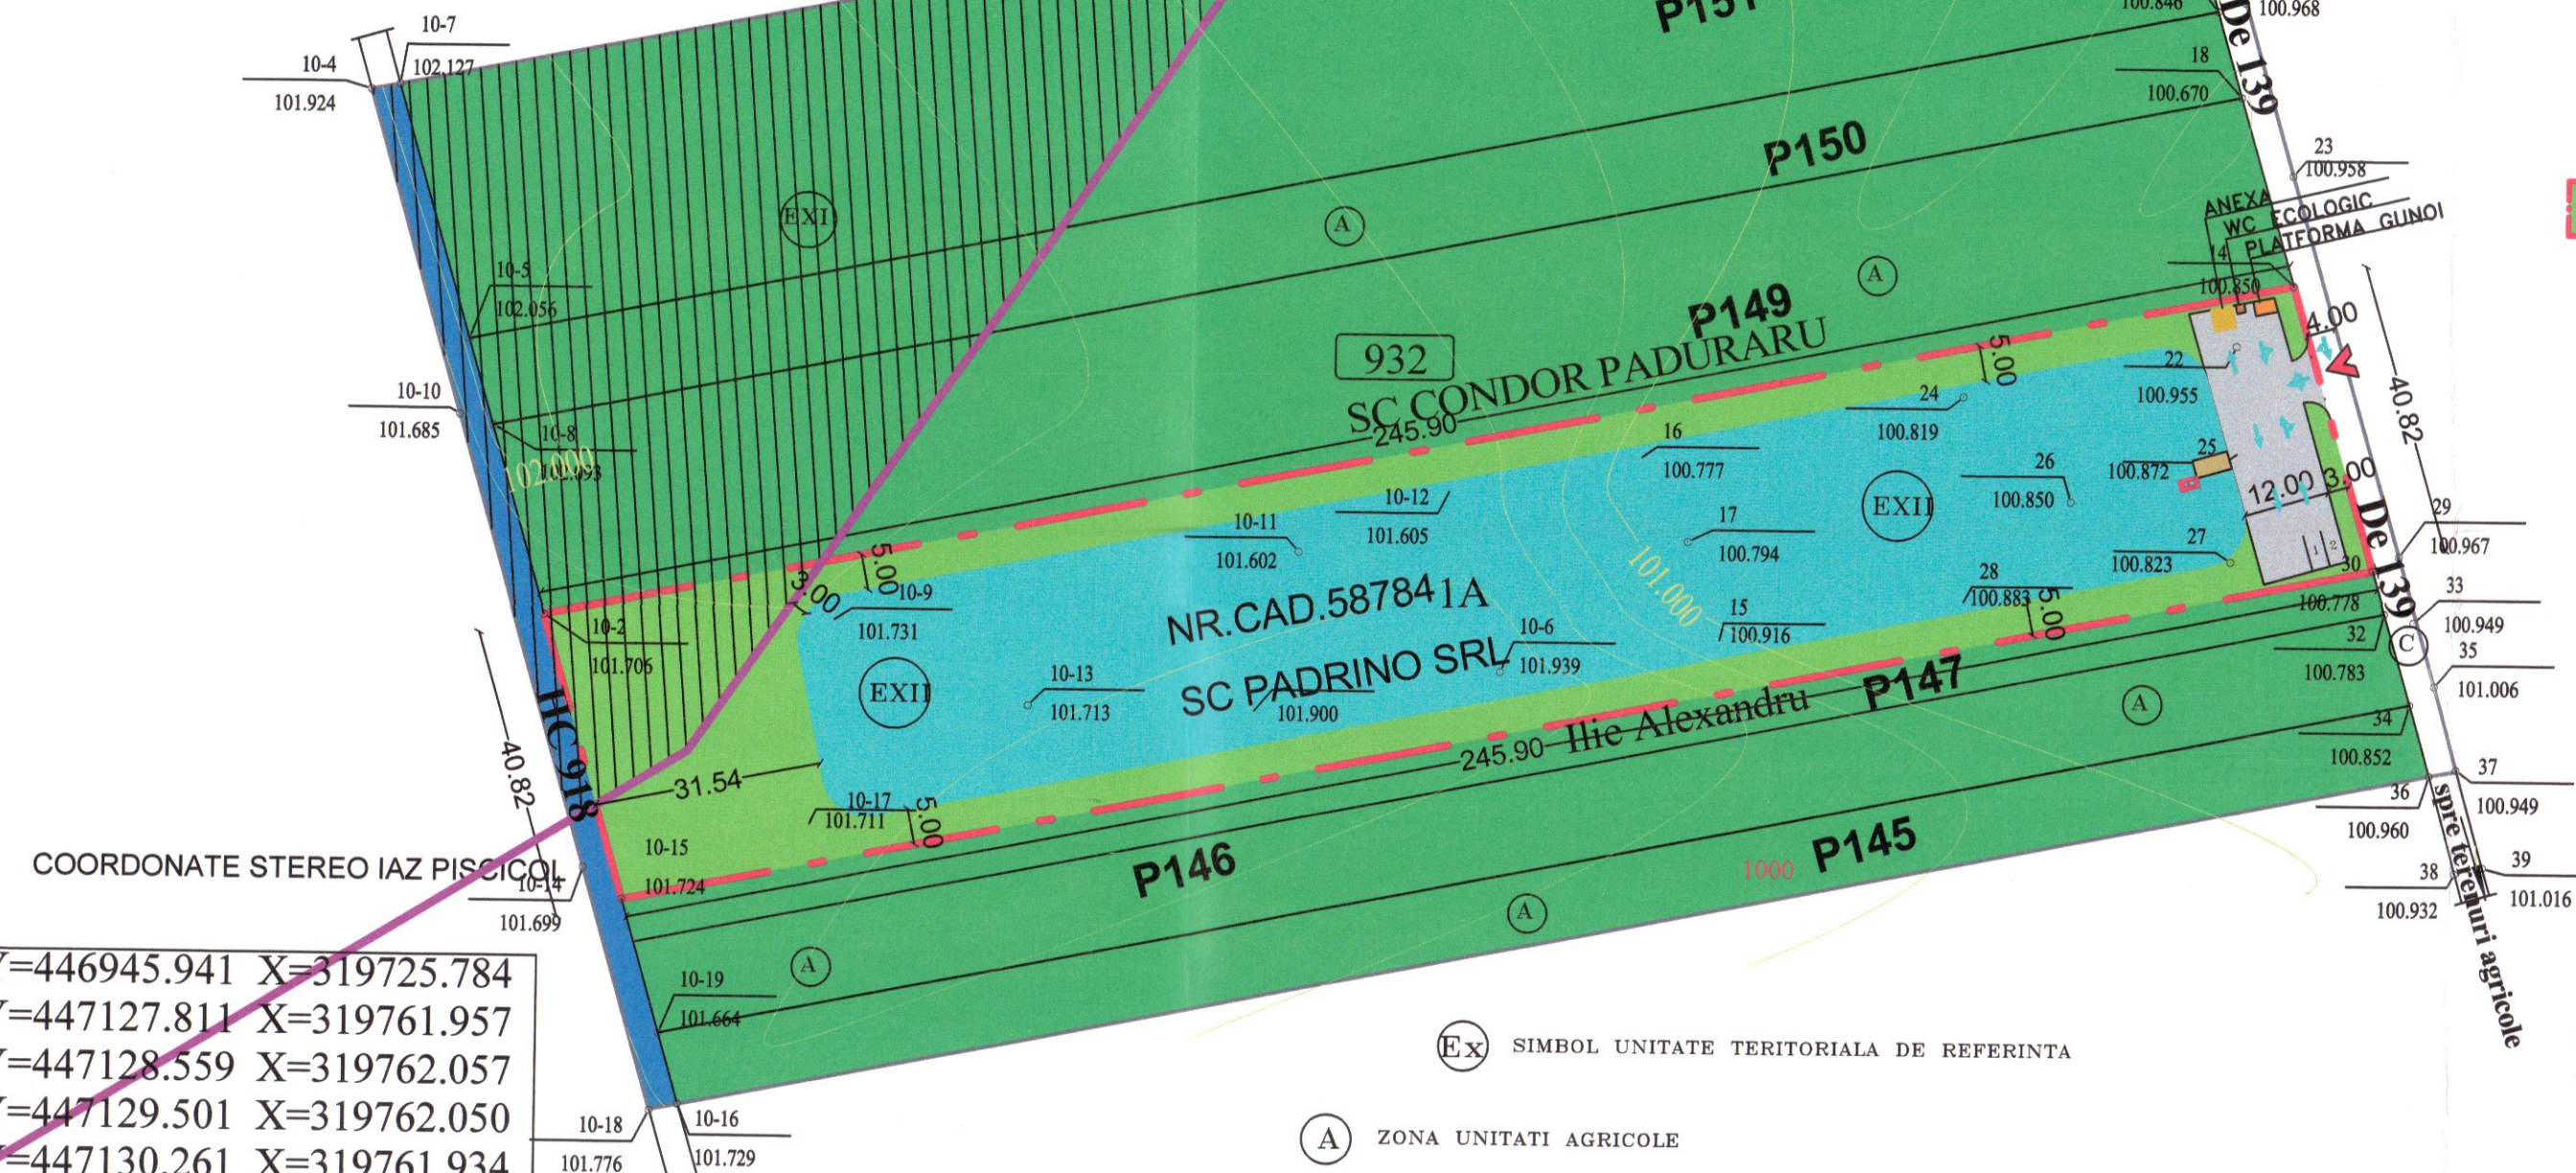

COORDONATE STEREO IAZ PISCICOL

Y=446945.941 X=319725.784
Y=447127.811 X=319761.957
Y=447128.559 X=319762.057
Y=447129.501 X=319762.050
Y=447130.261 X=319761.934
Y=447131.063 X=319761.700
Y=447131.787 X=319761.376
Y=447132.470 X=319760.954
Y=447133.338 X=319760.198
Y=447133.853 X=319759.575
Y=447134.142 X=319759.133

- (Ex) SIMBOL UNITATE TERITORIALA DE REFERINTA
- (A) ZONA UNITATI AGRICOLE
- (C) ZONA CIRCULATII EXISTENTE
- (EXI) ZONA REZERVATA IN EXTRAVILAN-SUBZONA MONUMENTULUI ISTORIC(SIT)
- (EXII) ZONA EXPLOATARE AGREGATE MINERALE SI AGREMENT
- ▲ ACCES AUTO

LEGENDA:
SITUATIE PROPUSA -REGLEMENTARI

- LIMITA ZONA AMPLA STUDIATA PRIN PUZ S=36960.00 mp
- LIMITA TEREN CE A GENERAT PUZ S=10002.00 mp
- LIMITA ZONA PROTECTIE SIT ARHEOLOGIC "CRIVA DE SUS"
- DOMENIU PUBLIC
ZONA CIRCULATII CAROSABILE EXISTENTE
- DOMENIU PUBLIC
ZONA CANAL EXISTENT
- TERENURI VECINE CARE APARTIN ZONEI AMPLA STUDIATE PRIN PUZ
ZONA UNITATI AGRICOLE
- TERENURI VECINE CARE APARTIN ZONEI AMPLA STUDIATE PRIN PUZ
ZONA VERDE DE PROTECTIE CU INTERDICTIE DE CONSTRUIRE
- TEREN CE APARTINE SC PADRINO SRL CU NR.CAD.58784
ZONA PROPUSA PENTRU EXPLOATARE AGREGATE MINERALE SI AGREMENT FORMATA DIN:
- IAZ PISCICOL
S amenajata luciu apa=6064.20 mp
- ZONA DE PROTECTIE
(SPATII PLANTATE CU GAZON SI ARBORI)
S=2831.15 mp
- PLATFORMA BETONATA
S=480.00 mp
- PLATFORMA GUNOI
WC ECOLOGIC
LOC PARCARE
- PONTON
ZONA STATIONARE BARCA
ANEXA
- TEREN CE APARTINE SC PADRINO SRL
ZONA VERDE DE PROTECTIE CU INTERDICTIE DE AMENAJARE IAZ PISCICOL
S=626.648 mp

BILANT TERITORIAL:
S.T.=10002.00mp

EXISTENT	PROPOS
AC=0.00mp	AC=14.25mp
AD=0.00mp	AD=14.25mp
P.O.T ex=0.00%	P.O.T propus=0.14%
C.U.T ex=0.00	C.U.T propusa=0.0014

INDICATORII URBANISTICI PROPUSE
P.O.T max propus prin PUZ=20%
C.U.T max propus prin PUZ=0.20

S.C.PIRAMID PROIECT S.R.L CUI RO13406974, Cod fiscal: J2000000188283/2025 SLATINA, JUD. OLT Tel: 0249/430111 mobil: 0765/345081-0766/457478		Benef: SC PADRINO SRL COMUNA SLATIOARA, JUD. OLT	Nr.Pr. 92
Sef proiect arh. Ionescu A.		Den: STUDIUL DE OPORTUNITATE PENTRU AMENAJARE IAZ PISCICOL PIATRA-OLT, T.109, P.148, JUD. OLT	Faza: STUDIUL
Proiectat arh. Ionescu A.		Denumire Plan: REGLEMENTARI URBANISTICE SITUATIE PROPUSA	Nr.Pl. A.06
Desenat: ing. Florescu D.		Sc:1:1000 Data:08/07/2025	